
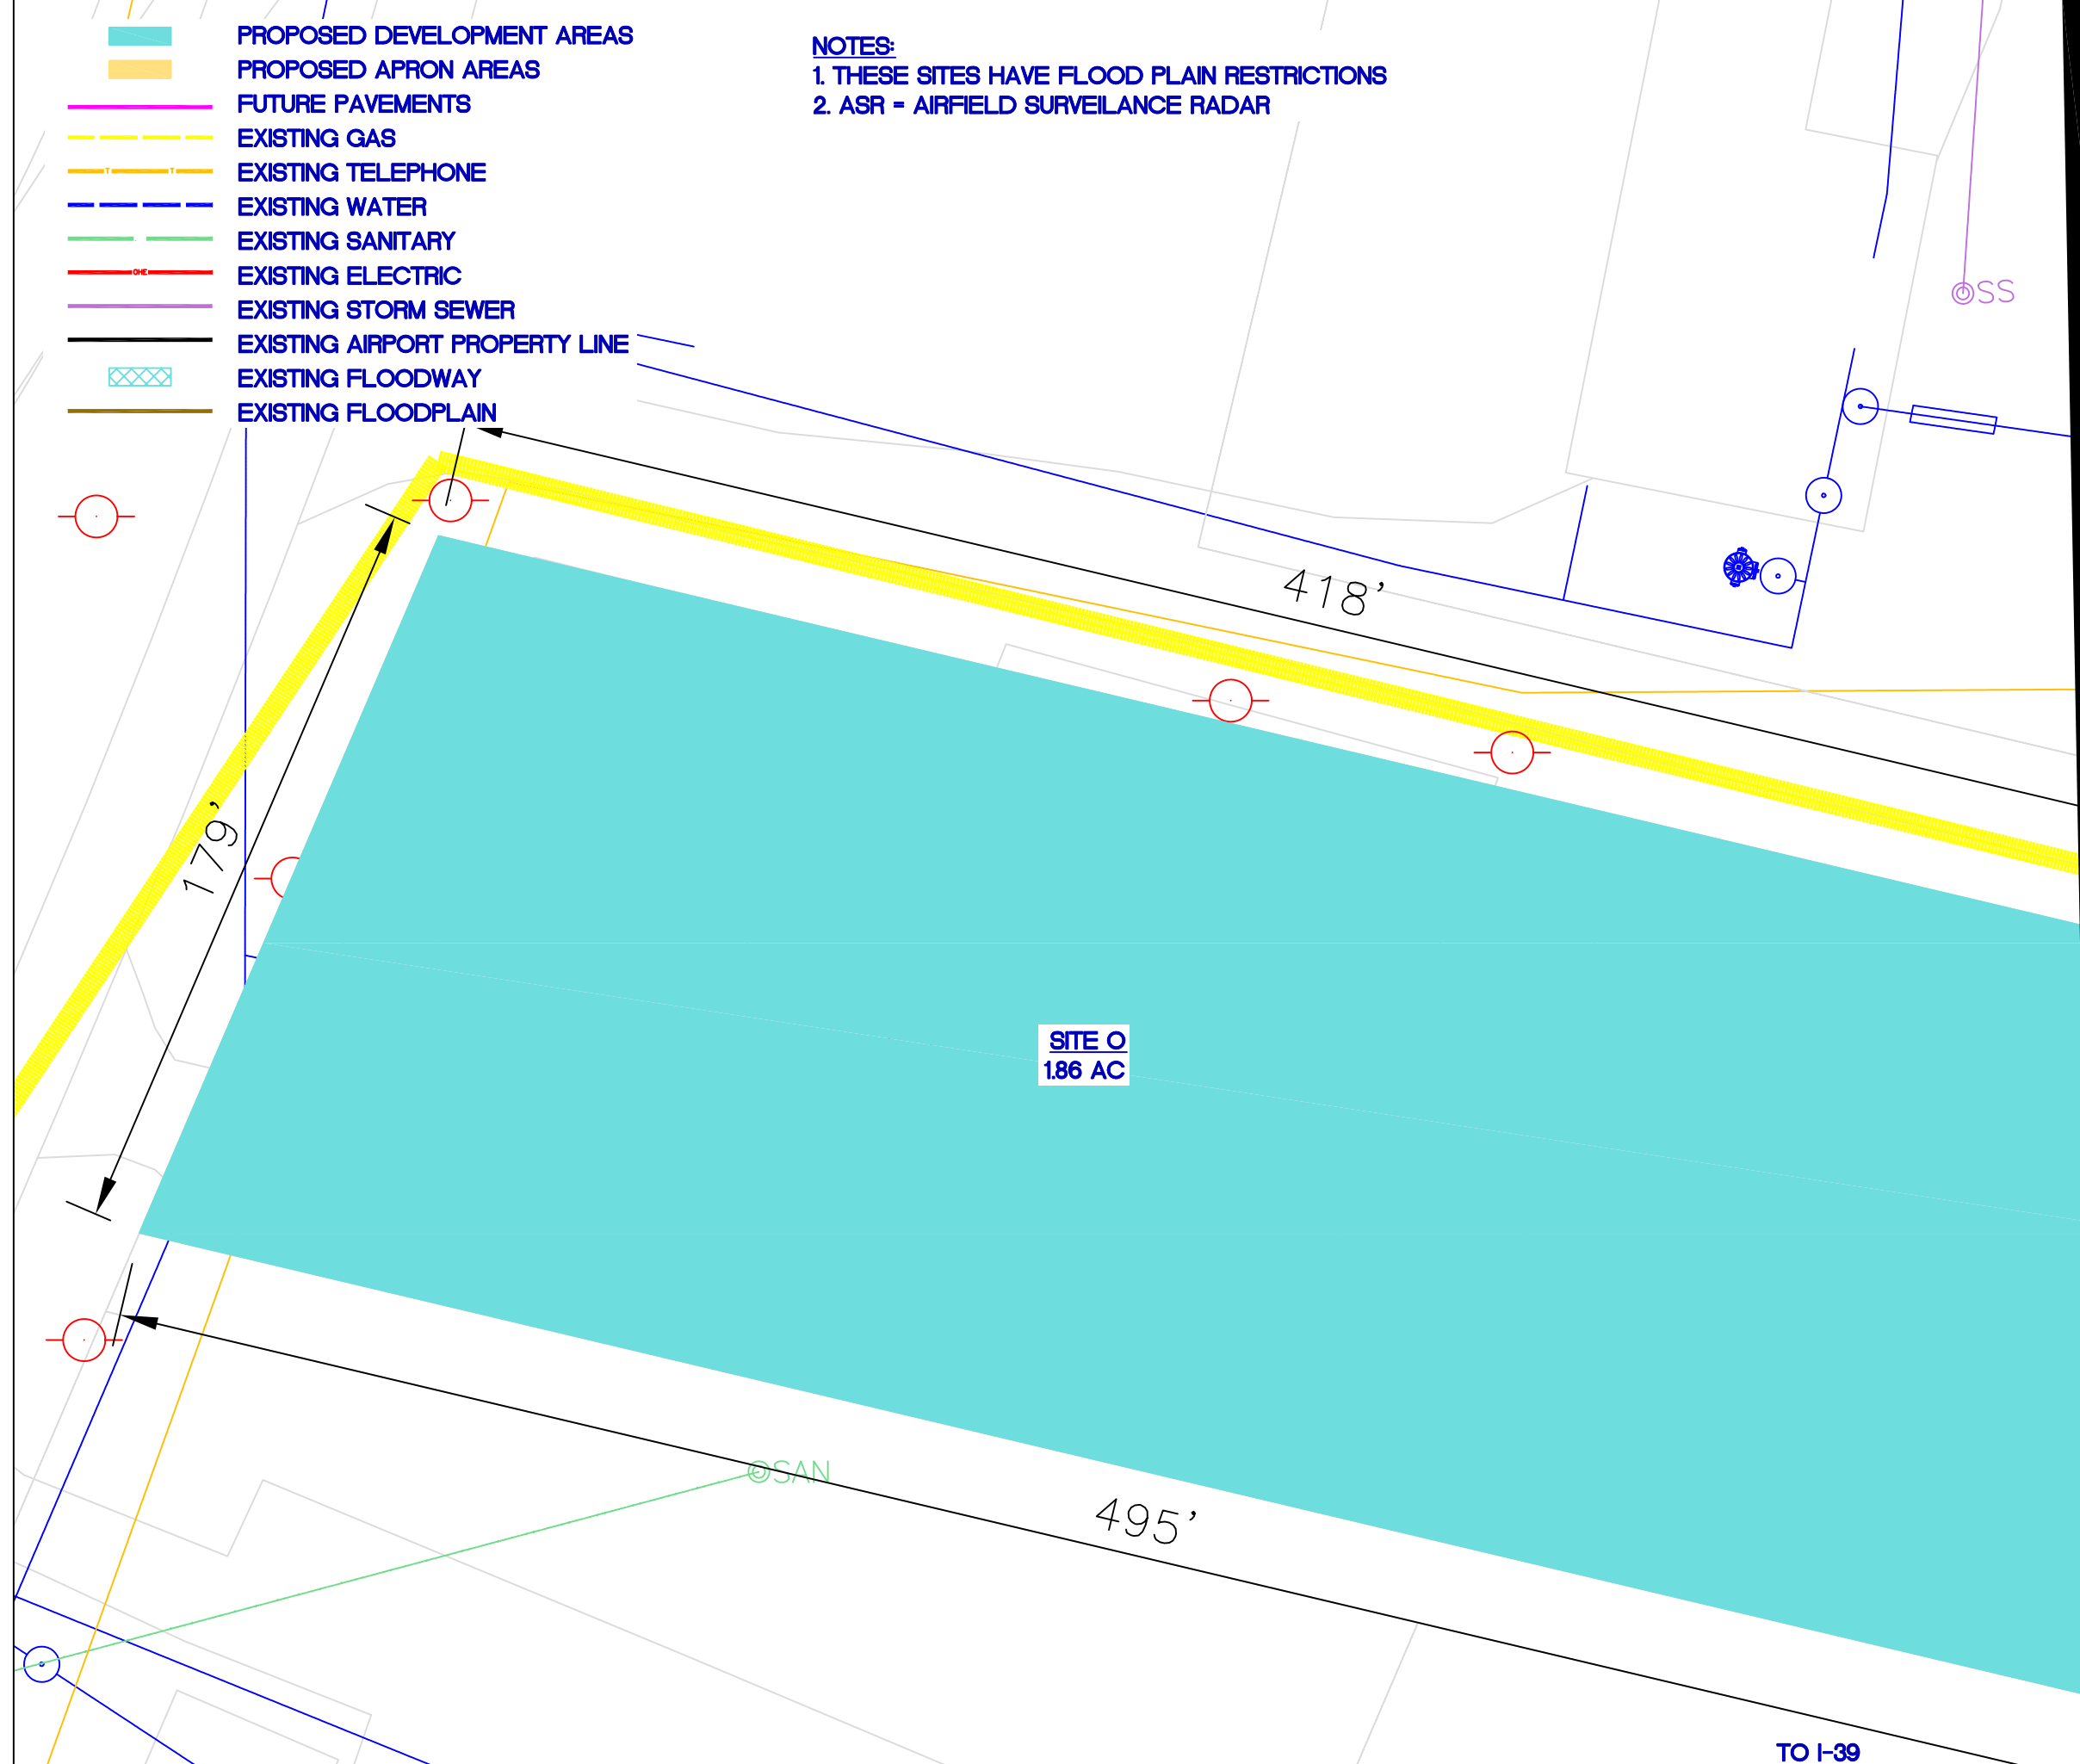


-  PROPOSED DEVELOPMENT AREAS
-  PROPOSED APRON AREAS
-  FUTURE PAVEMENTS
-  EXISTING GAS
-  EXISTING TELEPHONE
-  EXISTING WATER
-  EXISTING SANITARY
-  EXISTING ELECTRIC
-  EXISTING STORM SEWER
-  EXISTING AIRPORT PROPERTY LINE
-  EXISTING FLOODWAY
-  EXISTING FLOODPLAIN

NOTES:
 1. THESE SITES HAVE FLOOD PLAIN RESTRICTIONS
 2. ASR = AIRFIELD SURVEILLANCE RADAR



REVISIONS		
NUMBER	BY	DATE

0 1
 THIS BAR IS EQUAL TO 1"
 AT FULL SCALE (17X11).

**GREATER ROCKFORD AIRPORT
 ROCKFORD, ILLINOIS**

**PROPOSED DEVELOPMENT
 AREAS AND FUTURE PAVEMENTS**

© Copyright CMT, Inc.
CMT
 CRAWFORD, MURPHY & TILLY, INC.
 CONSULTING ENGINEERS
 License No. 84-000613



DESIGN BY:
 DRAWN BY: CMT / RFD
 CHECKED BY:
 APPROVED BY:
 DATE: 01/16/07
 JOB No: 07258-01-00

SITE 0